

site plan - proposed (area = 0.59ha)  
scale 1:200

planning drawings only  
camden road . crosshaven . co cork

19.09.2017	Submitted for Planning RFI	B
08.05.2017	Submitted for Planning	A

**cook architects**



CAREY HOUSE . 5 ALBERT STREET .CORK

T +353 (0)21 4311 260  
F -  
E info@cookarchitects.ie  
W www.cookarchitects.ie

Client	L & J De Jesus	Date	29.09.16	Scale	1:200@A3
Project	Camden Road	Drg No	1668-110		
Drg Title	Site Plan - Proposed				

To be read with relevant Consultants Drawings  
Do Not Scale - Use Figured Dimensions Only - Check Dimensions on site

Notify Architects of Any Discrepancies  
Copyright Reserved © cook architects

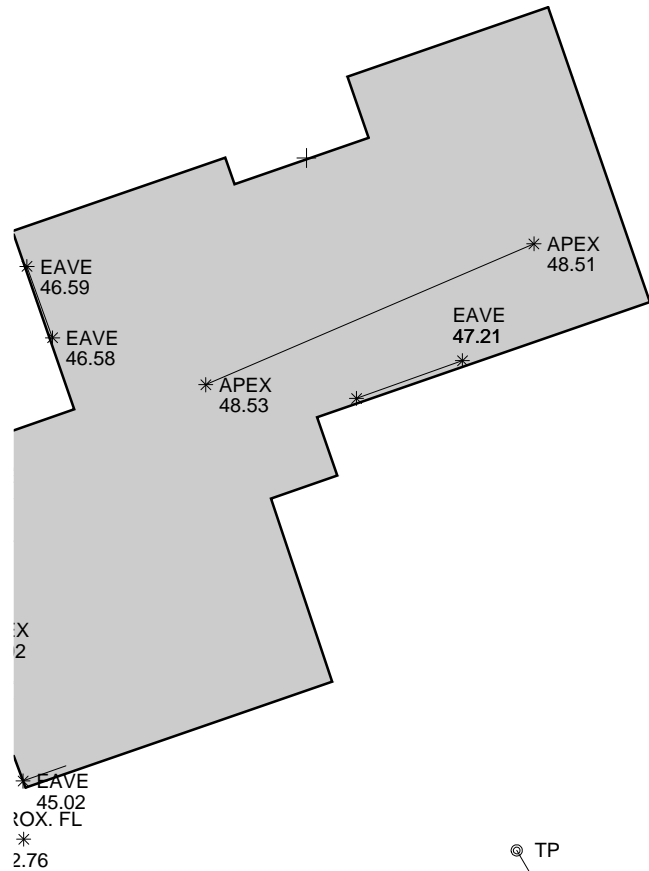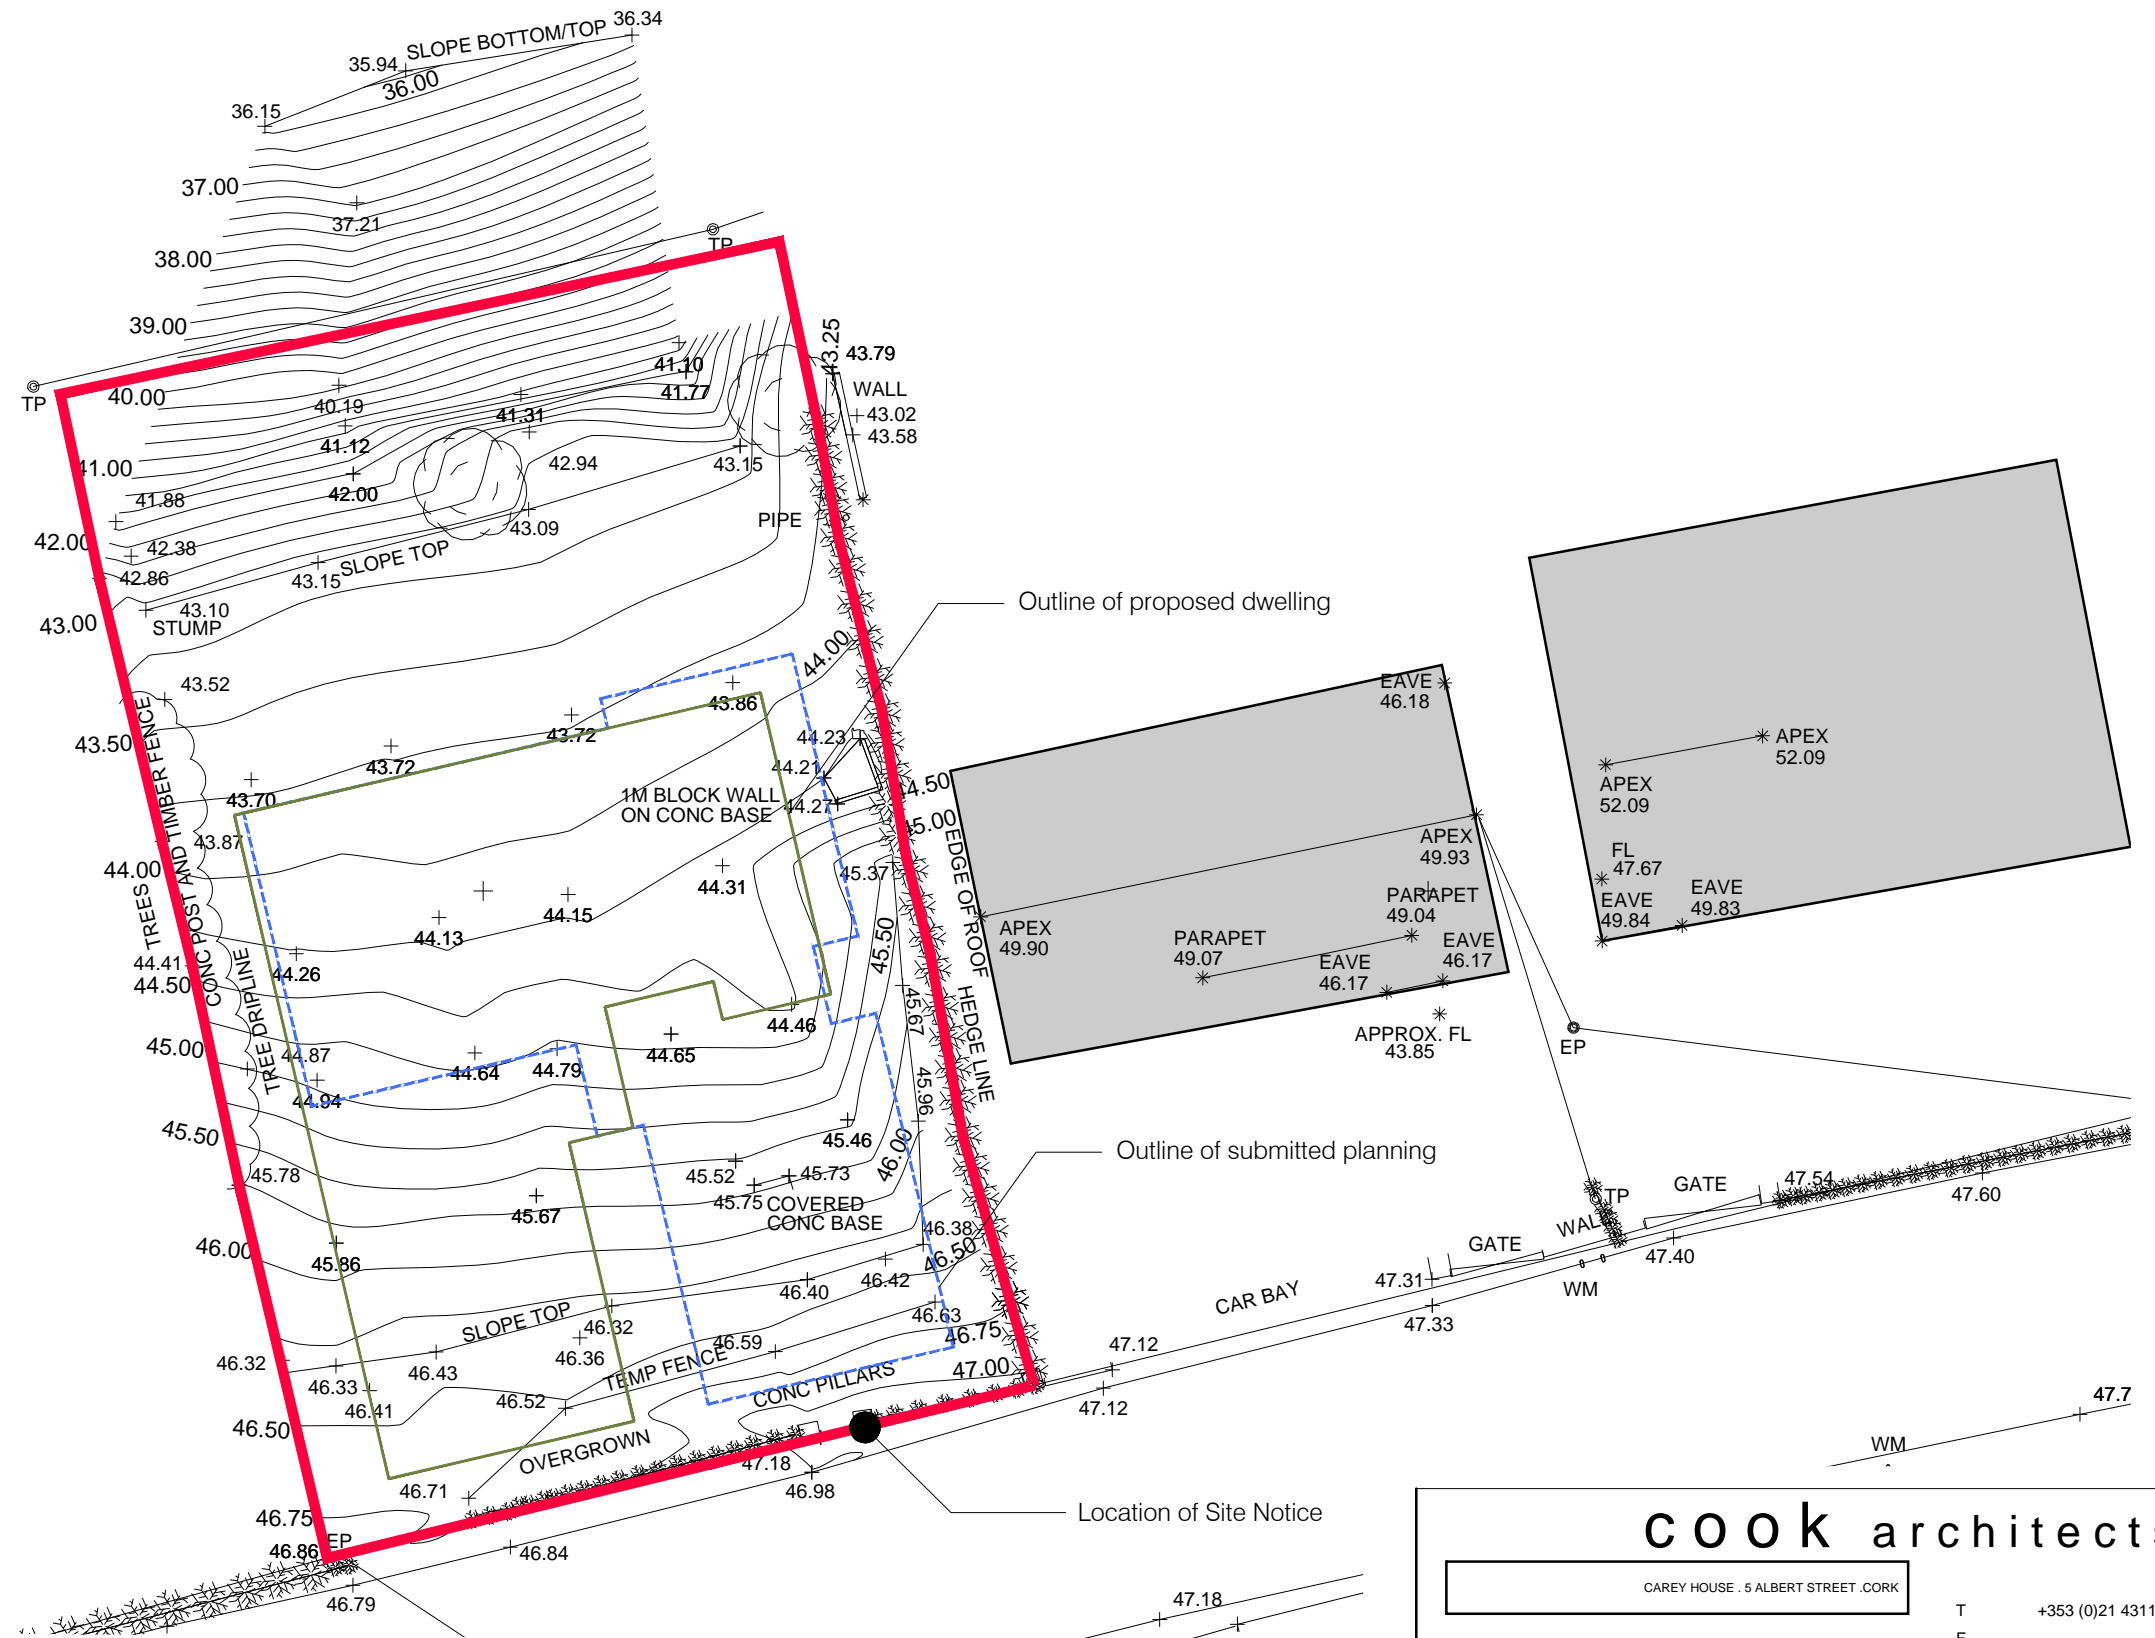

site plan - existing  
scale 1:200

planning drawings only  
camden road . crosshaven . co cork

19.09.2017	Submitted for Planning RFI	B
08.05.2017	Submitted for Planning	A


**cook architects**  
CAREY HOUSE . 5 ALBERT STREET .CORK

T +353 (0)21 4311 260  
F -  
E info@cookarchitects.ie  
W www.cookarchitects.ie

Client	L & J De Jesus	Date	29.09.16	Scale	1:200@A3
Project	Camden Road	Drg No	1668-111		
Drg Title	Site Plan - Existing				

To be read with relevant Consultants Drawings  
Do Not Scale - Use Figured Dimensions Only - Check Dimensions on site

Notify Architects of Any Discrepancies  
Copyright Reserved © cook architects

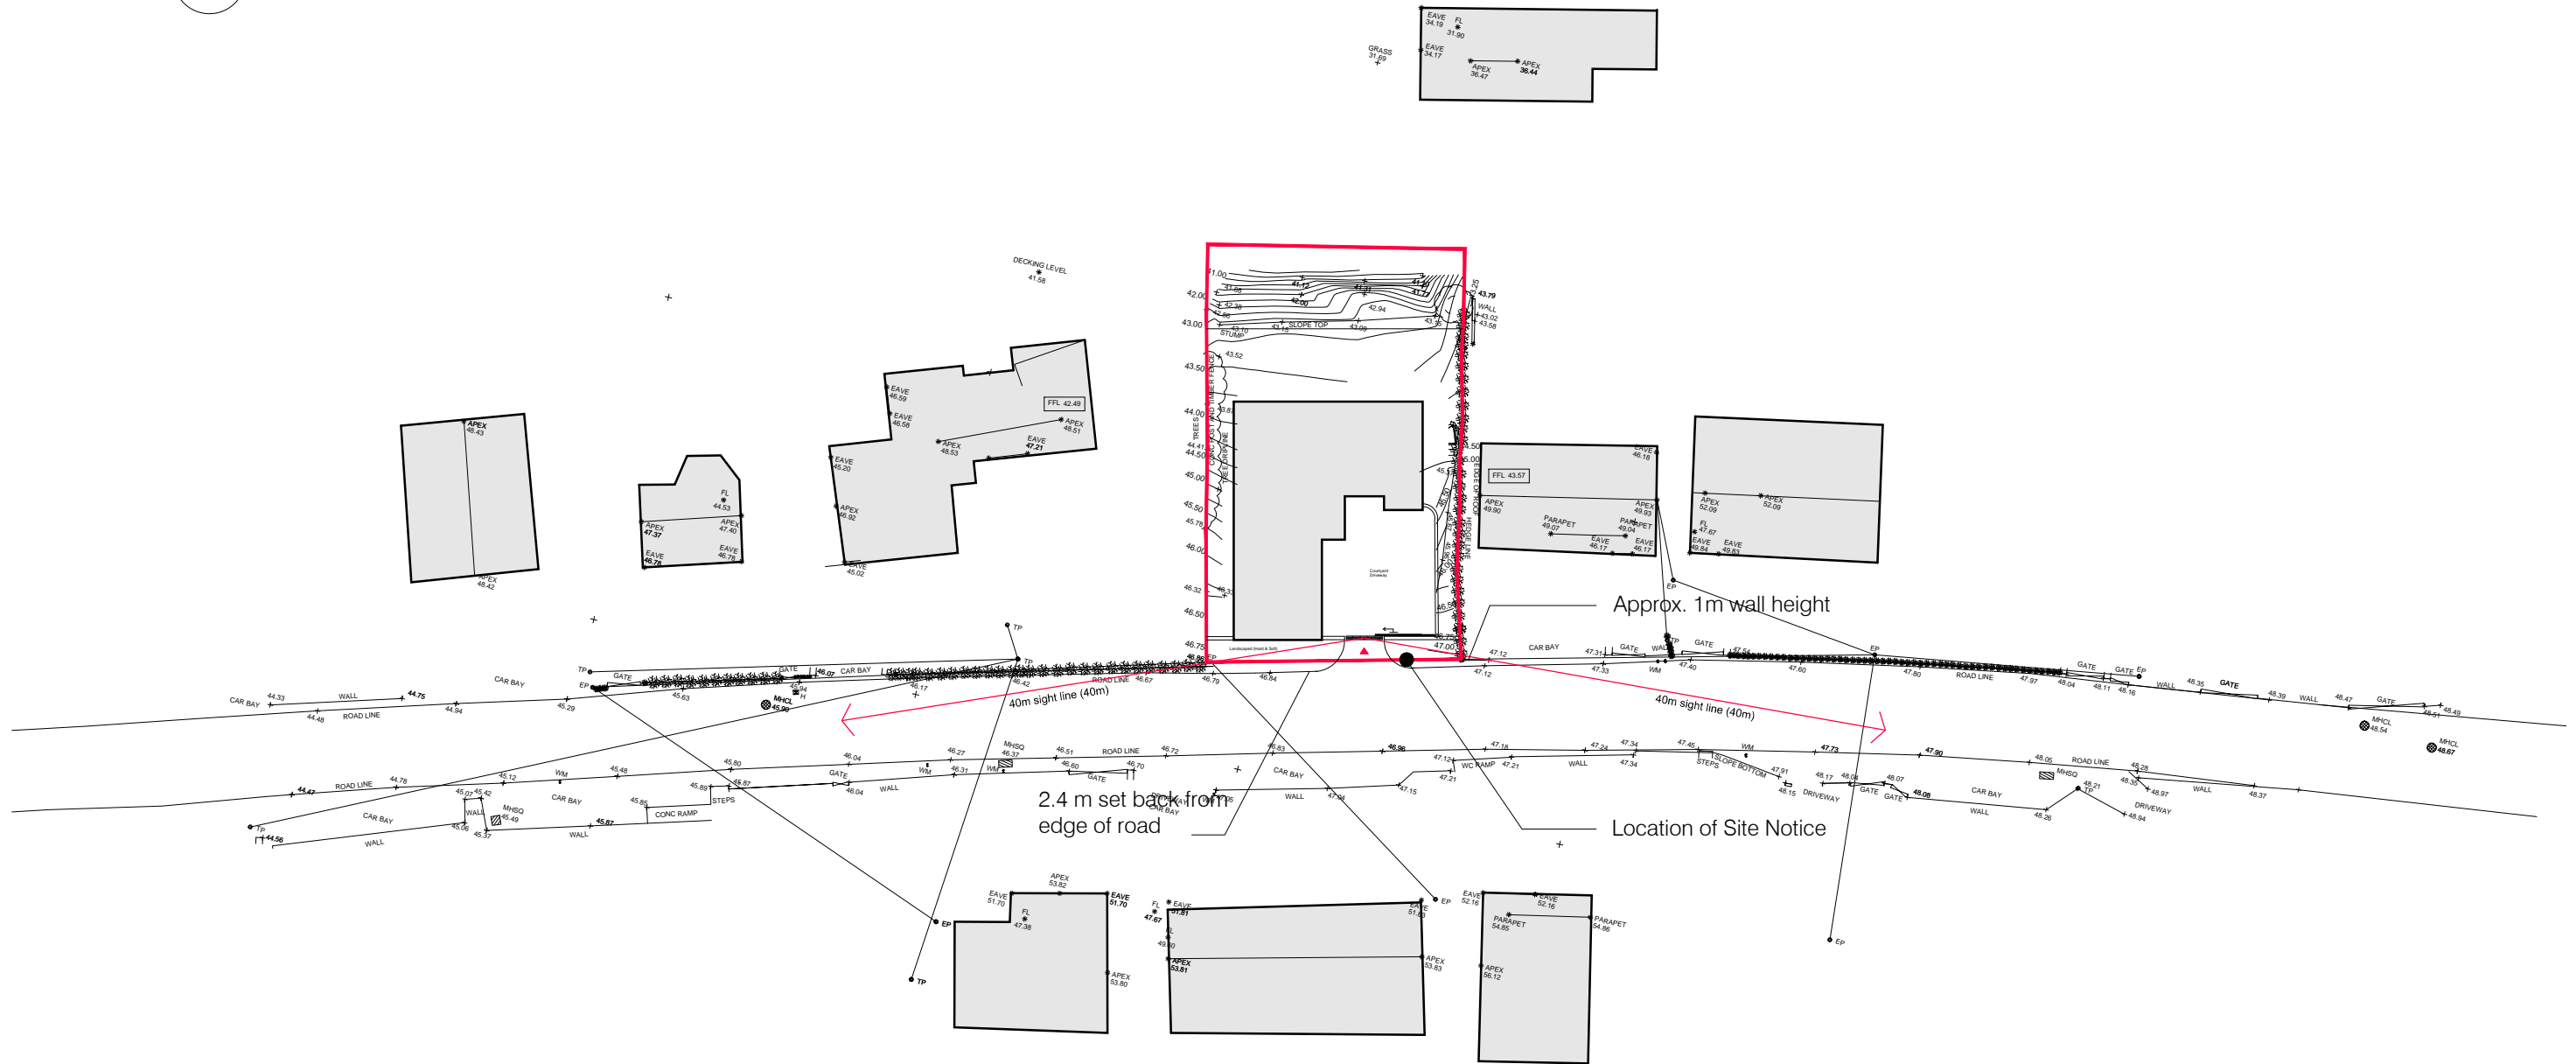

sight lines - proposed  
scale 1:500

Sightline distances same as granted planning Ref# 14-6005

planning drawings only

camden road . crosshaven . co cork

**cook architects**

CAREY HOUSE . 5 ALBERT STREET .CORK



T +353 (0)21 4311 260  
F -  
E info@cookarchitects.ie  
W www.cookarchitects.ie

Client	L & J De Jesus	Date	29.09.16	Scale	1:500@A3
Project	Camden Road	Drg No	<b>1668-112</b>		
Drg Title	Site Plan - Sightlines				

19.09.2017	Submitted for Planning RFI	B
08.05.2017	Submitted for Planning	A

To be read with relevant Consultants Drawings  
Do Not Scale - Use Figured Dimensions Only - Check Dimensions on site

Notify Architects of Any Discrepancies  
Copyright Reserved © cook architects

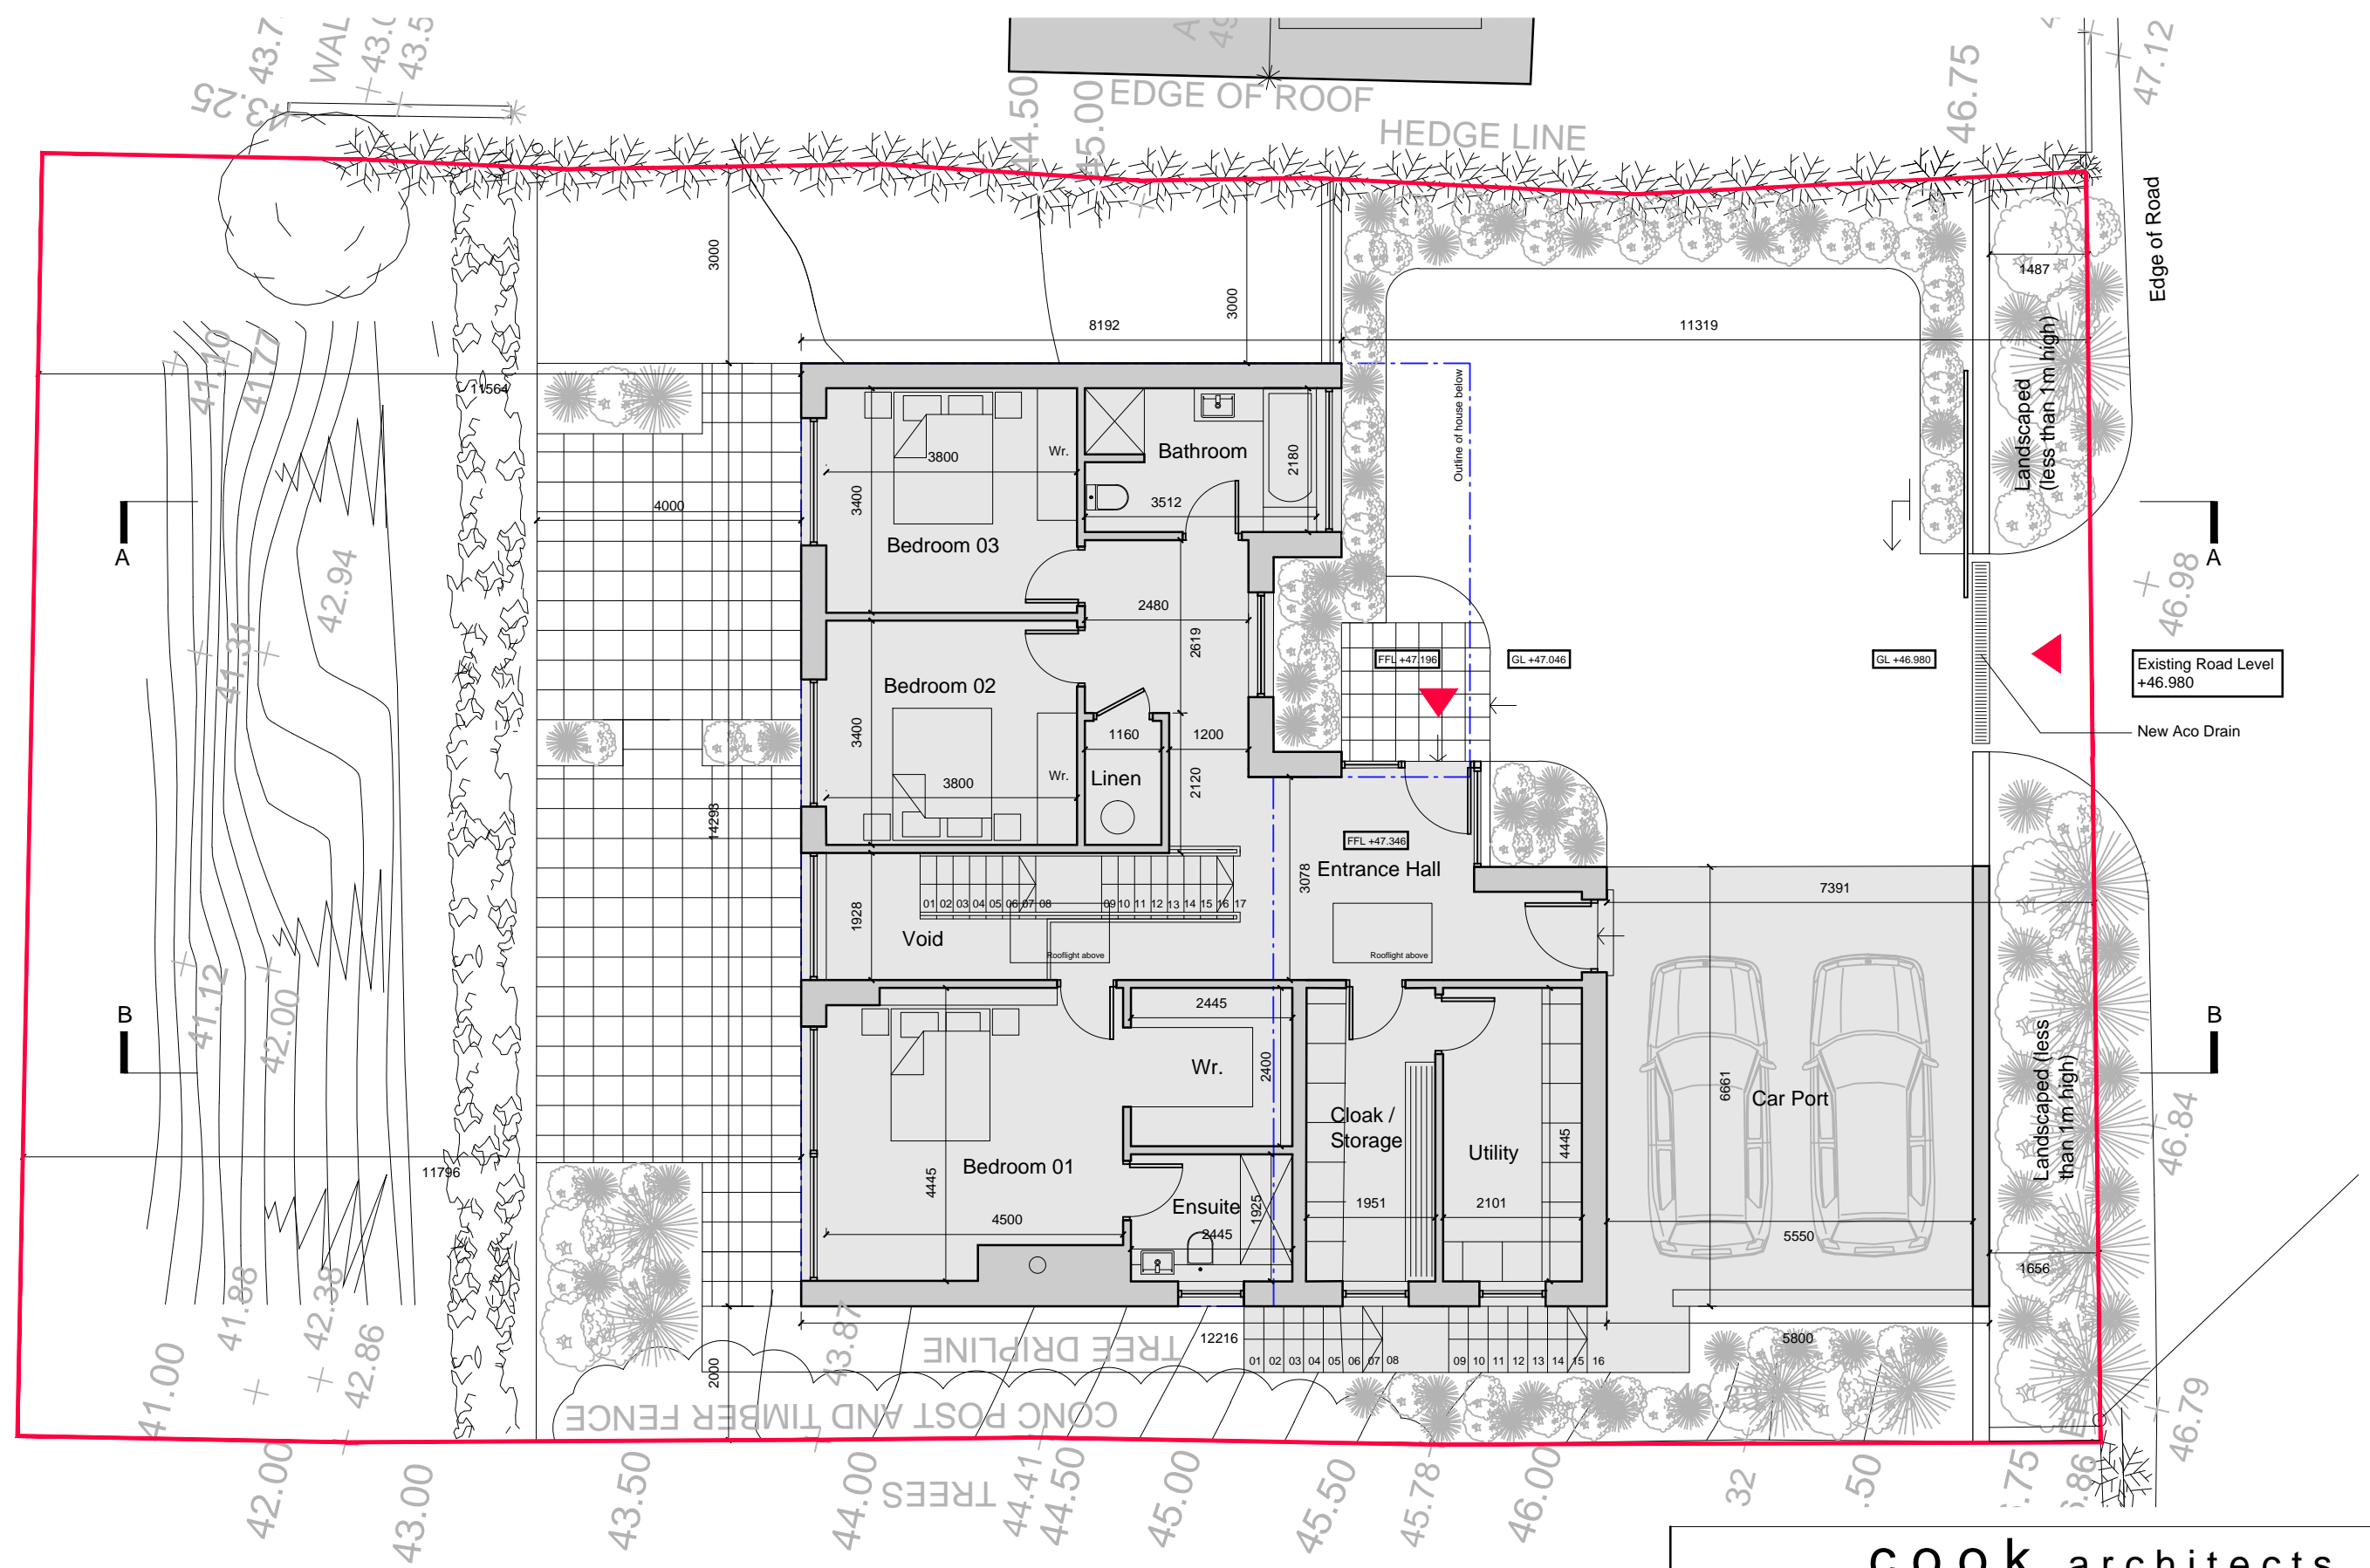 

ground floor plan - proposed (area - 116 sqm + 35.52 sqm car port)

scale 1: 100

planning drawings only

camden road . crosshaven . co cork

19.09.2017	Submitted for Planning RFI	B
08.05.2017	Submitted for Planning	A



**cook architects**  
 CAREY HOUSE . 5 ALBERT STREET .CORK

T +353 (0)21 4311 260  
 F -  
 E info@cookarchitects.ie  
 W www.cookarchitects.ie

Client	L & J De Jesus	Date	29.09.16	Scale	1:100@A3
Project	Camden Road	Drg No	<b>1668-200</b>		
Drg Title	Ground Floor Plan - Proposed				

To be read with relevant Consultants Drawings  
 Do Not Scale - Use Figured Dimensions Only - Check Dimensions on site

Notify Architects of Any Discrepancies  
 Copyright Reserved © cook architects

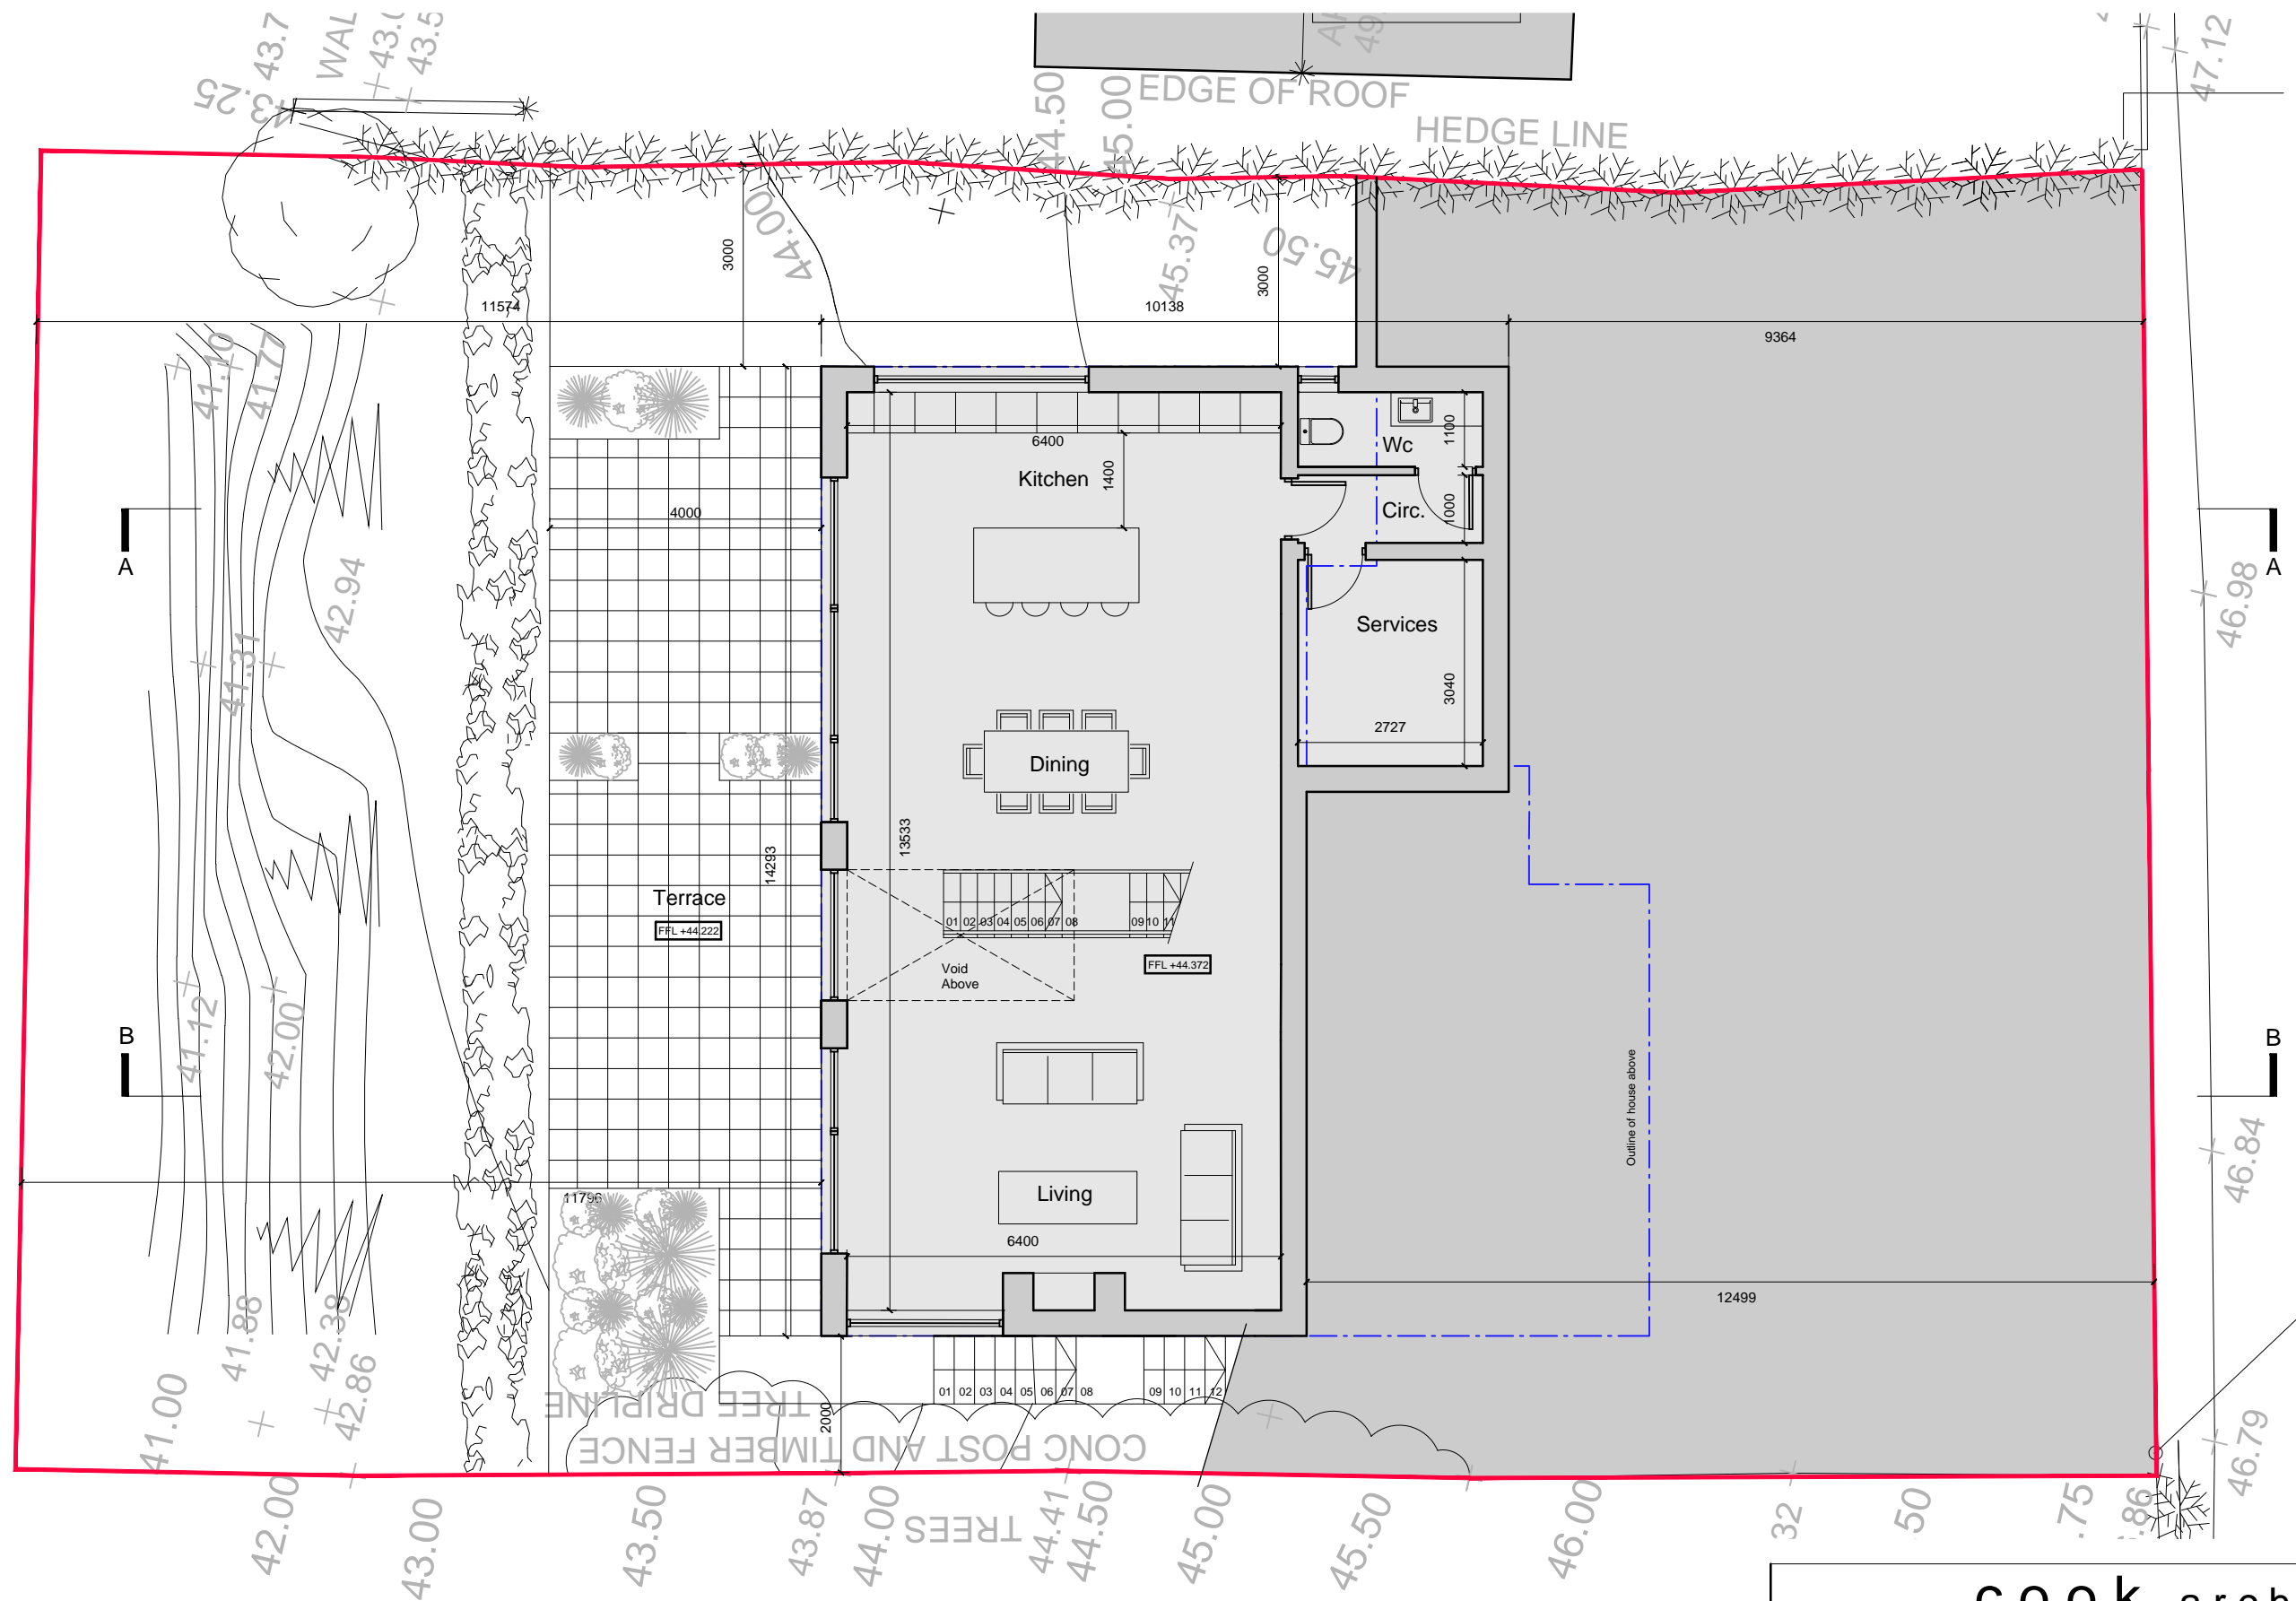 

lower floor plan - proposed (area - 99 sqm)

scale 1: 100

planning drawings only

camden road . crosshaven . co cork

19.09.2017	Submitted for Planning RFI	B
08.05.2017	Submitted for Planning	A

cook architects


CAREY HOUSE . 5 ALBERT STREET .CORK

T +353 (0)21 4311 260  
 F -  
 E info@cookarchitects.ie  
 W www.cookarchitects.ie

Client L & J De Jesus	Date 29.09.16	Scale 1:100@A3
Project Camden Road	1668-201	
Drg Title Lower Floor Plan - Proposed		

To be read with relevant Consultants Drawings  
 Do Not Scale - Use Figured Dimensions Only - Check Dimensions on site

Notify Architects of Any Discrepancies  
 Copyright Reserved © cook architects

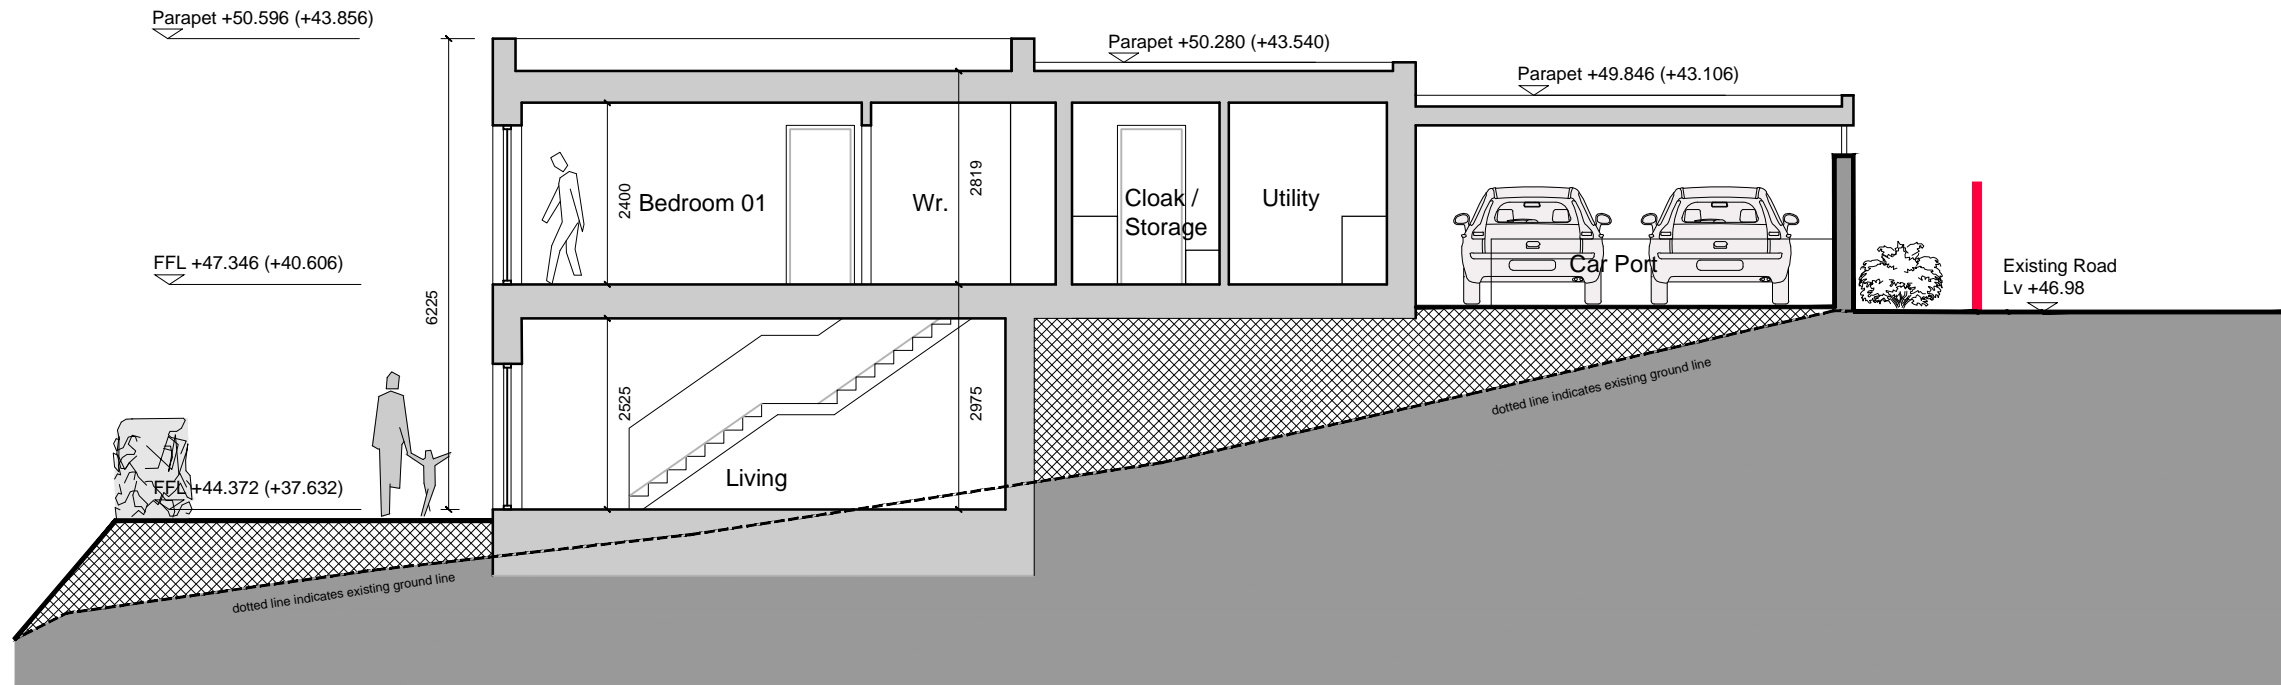

section a-a  
scale 1: 100



section b-b  
scale 1: 100

planning drawings only

camden road . crosshaven . co cork

19.09.2017	Submitted for Planning RFI	B
08.05.2017	Submitted for Planning	A

**cook architects**


CAREY HOUSE . 5 ALBERT STREET . CORK

T +353 (0)21 4311 260  
F -  
E info@cookarchitects.ie  
W www.cookarchitects.ie

Client L & J De Jesus	Date 29.09.16	Scale 1:100@A3
Project Camden Road	<b>Drg No 1668-300</b>	
Drg Title Sections - Proposed		


To be read with relevant Consultants Drawings  
Do Not Scale - Use Figured Dimensions Only - Check Dimensions on site

Notify Architects of Any Discrepancies  
Copyright Reserved © cook architects

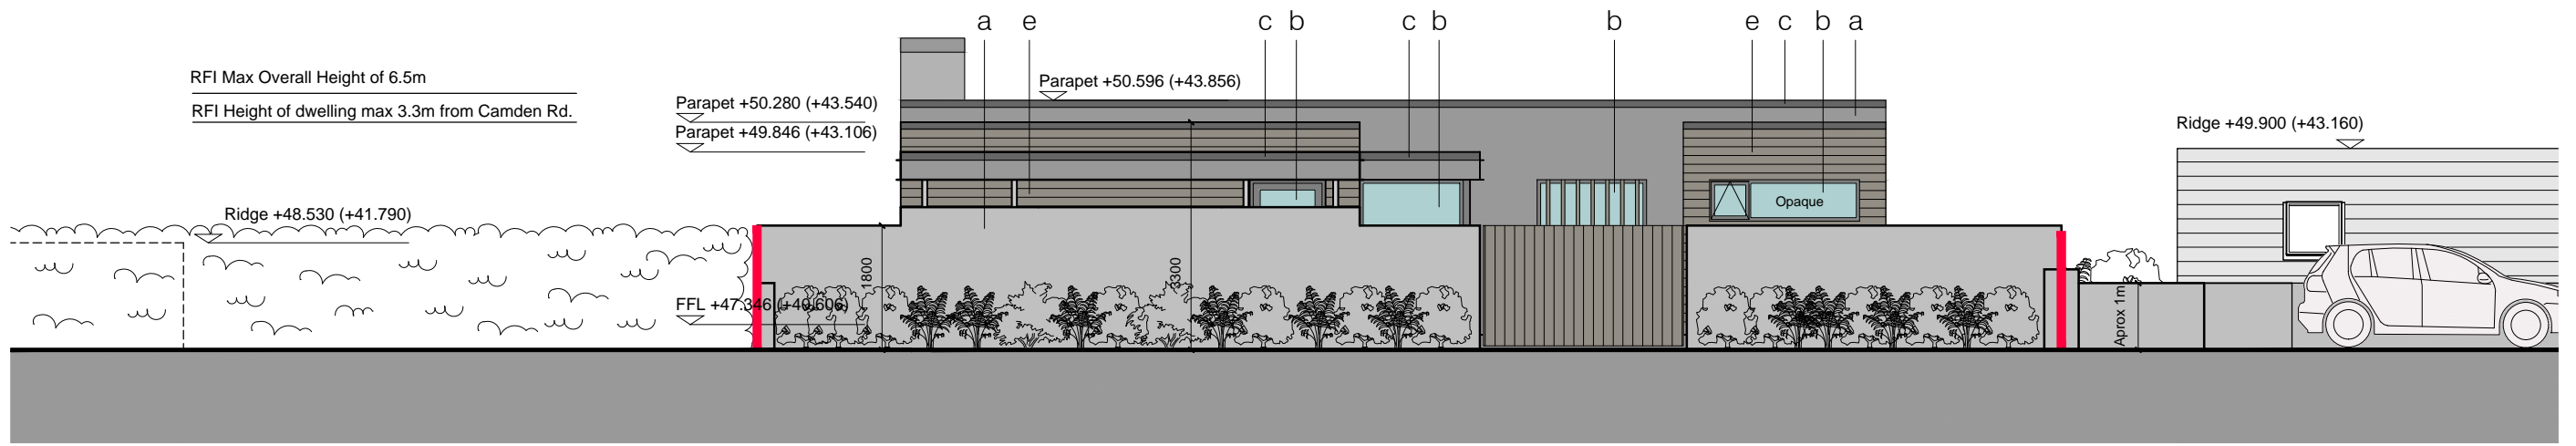


view from camden road - south

scale 1: 100

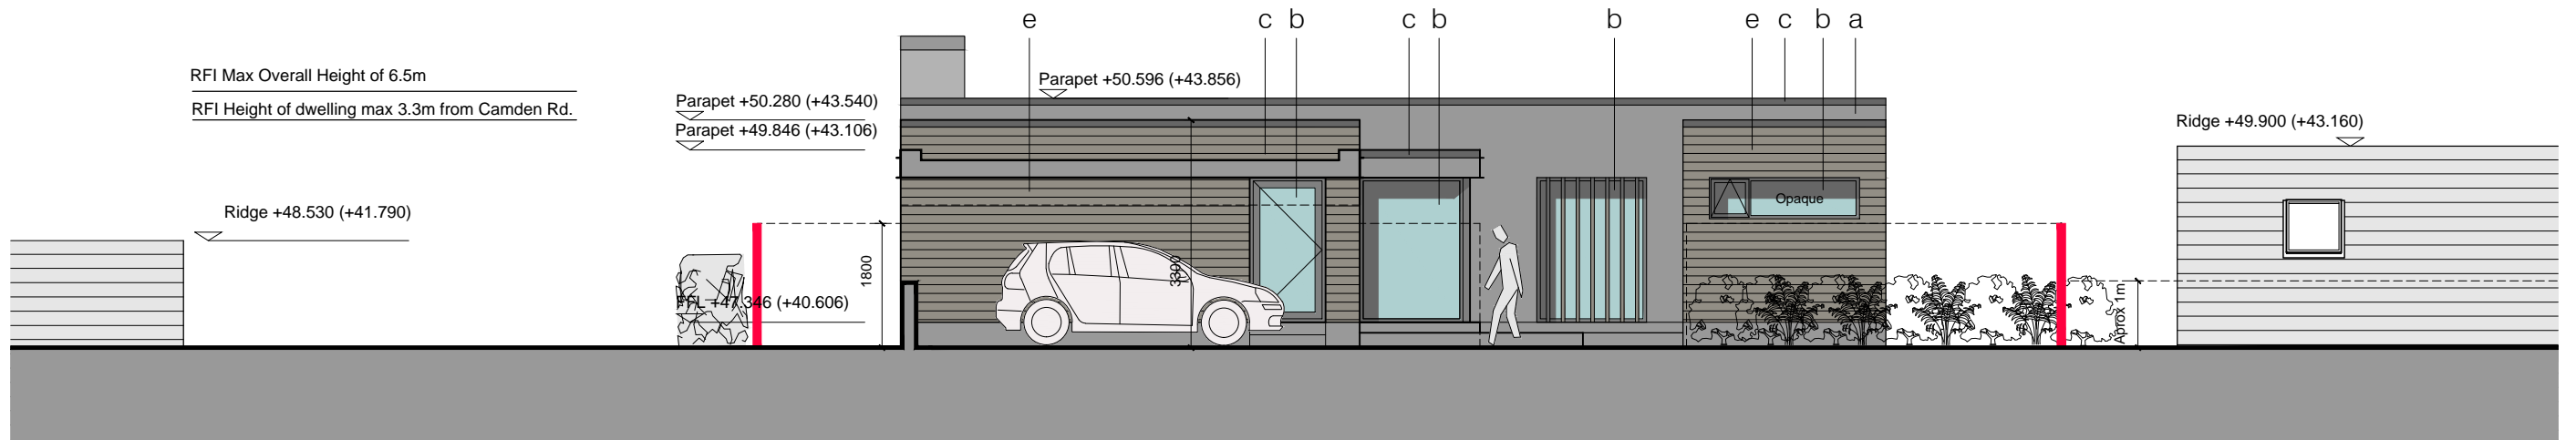

front elevation - south

scale 1: 100

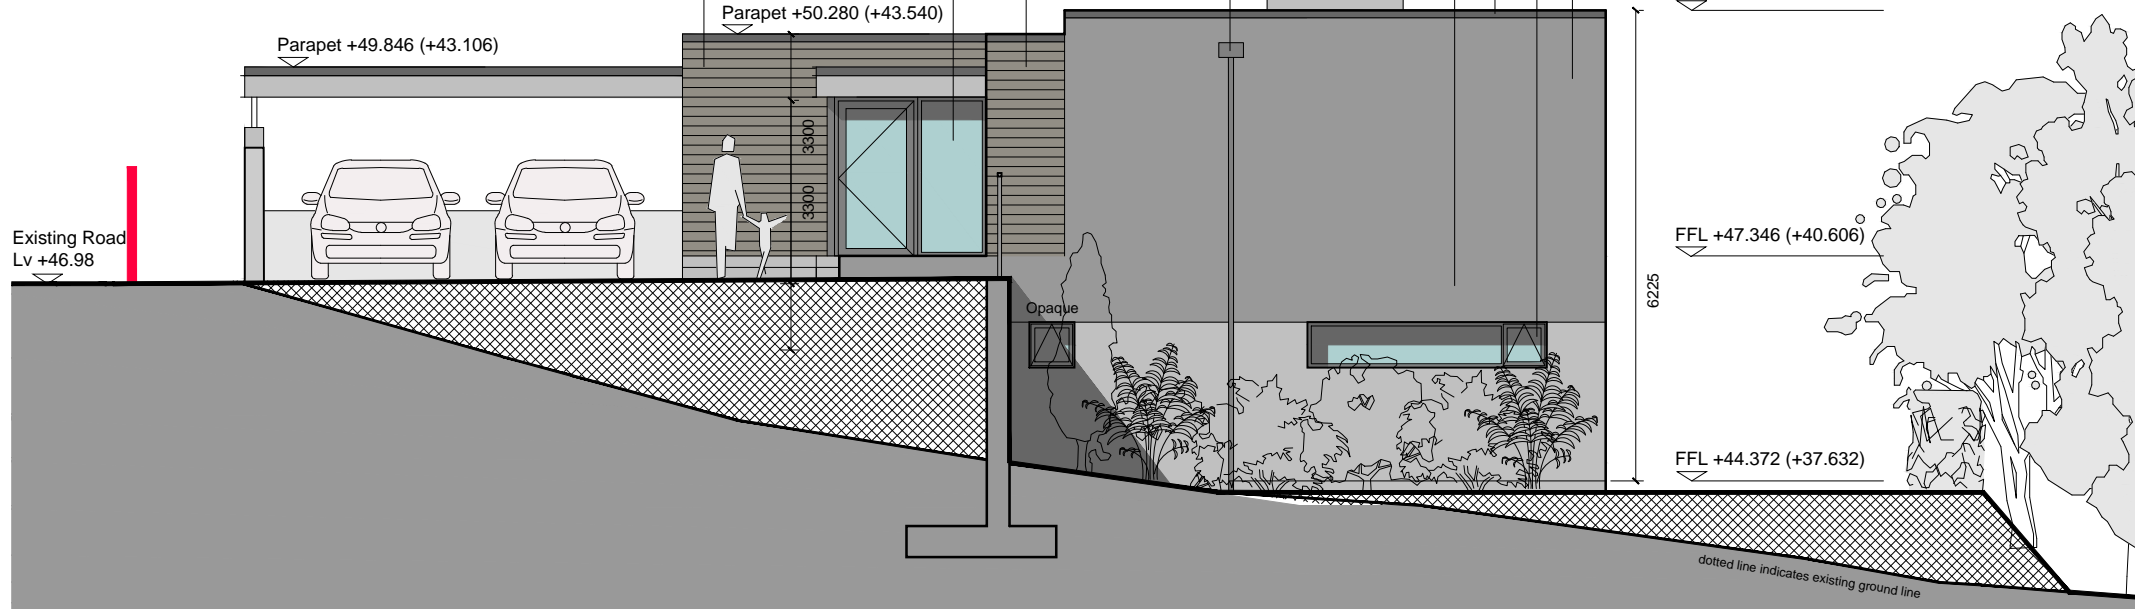

side elevation - east

scale 1: 100

proposed materials

- a. painted sand/cement render
- b. selected window & door system
- c. selected metal capping
- d. selected gutters & downpipes
- e. selected cladding system

**cook architects**

CAREY HOUSE . 5 ALBERT STREET .CORK

T +353 (0)21 4311 260  
 F -  
 E info@cookarchitects.ie  
 W www.cookarchitects.ie

Client	L & J De Jesus	Date	29.09.16	Scale	1:100@A3
Project	Camden Road	Drg No <b>1668-400</b>			
Drg Title	Elevations 01 - Proposed				
To be read with relevant Consultants Drawings Do Not Scale - Use Figured Dimensions Only - Check Dimensions on site					
Notify Architects of Any Discrepancies Copyright Reserved © cook architects					

19.09.2017	Submitted for Planning RFI	B
08.05.2017	Submitted for Planning	A


planning drawings only

camden road . crosshaven . co cork



rear elevation - north

scale 1: 100

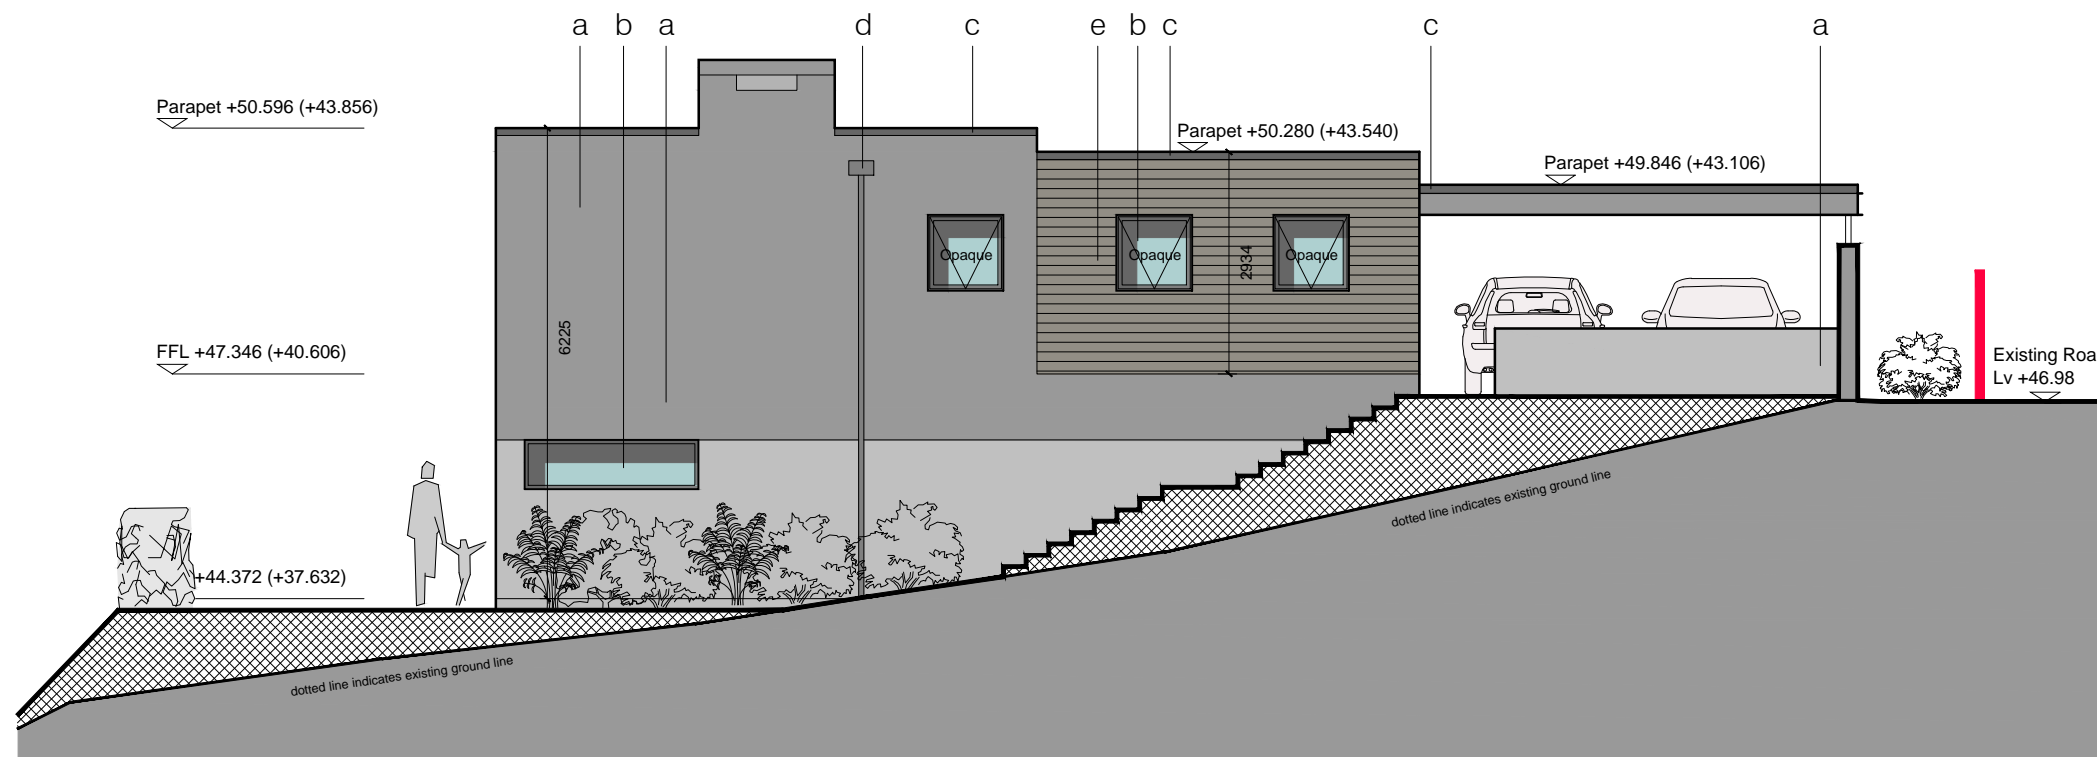

side elevation - west

scale 1: 100

proposed materials

- a. painted sand/cement render
- b. selected window & door system
- c. selected metal roof finish
- d. selected gutters & downpipes
- e. selected cladding system

planning drawings only

camden road . crosshaven . co cork

19.09.2017	Submitted for Planning RFI	B
08.05.2017	Submitted for Planning	A

**cook architects**

CAREY HOUSE . 5 ALBERT STREET .CORK

T +353 (0)21 4311 260  
 F -  
 E info@cookarchitects.ie  
 W www.cookarchitects.ie

Client	L & J De Jesus	Date	29.09.16	Scale	1:100@A3
Project	Camden Road	Drg No	1668-401		
Drg Title	Elevations 02 - Proposed				
To be read with relevant Consultants Drawings Do Not Scale - Use Figured Dimensions Only - Check Dimensions on site					
Notify Architects of Any Discrepancies Copyright Reserved © cook architects					